

令和元年度
戸田第一小学校の建て替えに向けた説明会

一 次 第 一

- 1 開 会
- 2 挨 拶
- 3 議 題
 - (1) 資料説明
 - (2) 質疑応答
- 4 閉 会

令和元年12月8日(日)
戸田第一小学校体育館

問合せ 教育委員会事務局教育総務課
048-441-1800内線6750

【資料2】戸田第一小学校改築等工事設計業務委託(事業工程表)

令和元年度
戸田第一小学校の建て替えに向けた説明会
令和元年12月8日(日)

| | | 令和元年度(2019) | | | 令和2年度(2020) | | | 令和3年度(2021) | | | 令和4年度(2022) | | | 令和5年度(2023) | | | 令和6年度(2024) | | | | | | | | | | | | | | | | | | | | | | | | | | | | | | |
|---|
| | | 4 | 5 | 6 | 7 | 8 | 9 | 10 | 11 | 12 | 1 | 2 | 3 | 4 | 5 | 6 | 7 | 8 | 9 | 10 | 11 | 12 | 1 | 2 | 3 | 4 | 5 | 6 | 7 | 8 | 9 | 10 | 11 | 12 | 1 | 2 | 3 | 4 | 5 | 6 | 7 | 8 | 9 | 10 | 11 | 12 | 1 |
| 基本設計・実施設計 | | [Design bar spanning from April 2019 to March 2021] | |
| 仮設校舎 | 実施設計 (プレハブ業者) | [Design bar spanning from April 2020 to March 2021] | |
| | 新築工事 (プレハブ業者) | [Construction bar spanning from October 2020 to March 2021] | |
| | 解体工事 | [Dismantling bar spanning from April 2024 to May 2024] | |
| 本校舎 | 解体・新築工事 | [Dismantling bar for West Wing from October 2020 to March 2022] | |
| | | [Construction bar for East Wing from April 2022 to March 2023] | |
| 外構その他工事 | 新築工事 | [Construction bar for Gymnasium etc. from April 2024 to May 2024] | |
| | 外構工事 | [Construction bar for External Works from April 2024 to March 2025] | |
| 引越 | [Moving bar spanning from March 2021 to March 2022] | |
| Phase | Phase0 (仮設校舎建設) | | | | | | | | | Phase1 (西側校舎解体・建設) | | | | | | | | | Phase2 (東側校舎解体・建設) | | | | | | | | | Phase3 (外構その他工事) | | | | | | | | | | | | | | | | | | | |

【凡例】


-  設計
-  新築工事
-  解体工事
-  引越

Phase1

西・北校舎解体工事

新校舎（西棟）新設工事

工事期間（予定）
令和3年10月～令和4年12月まで

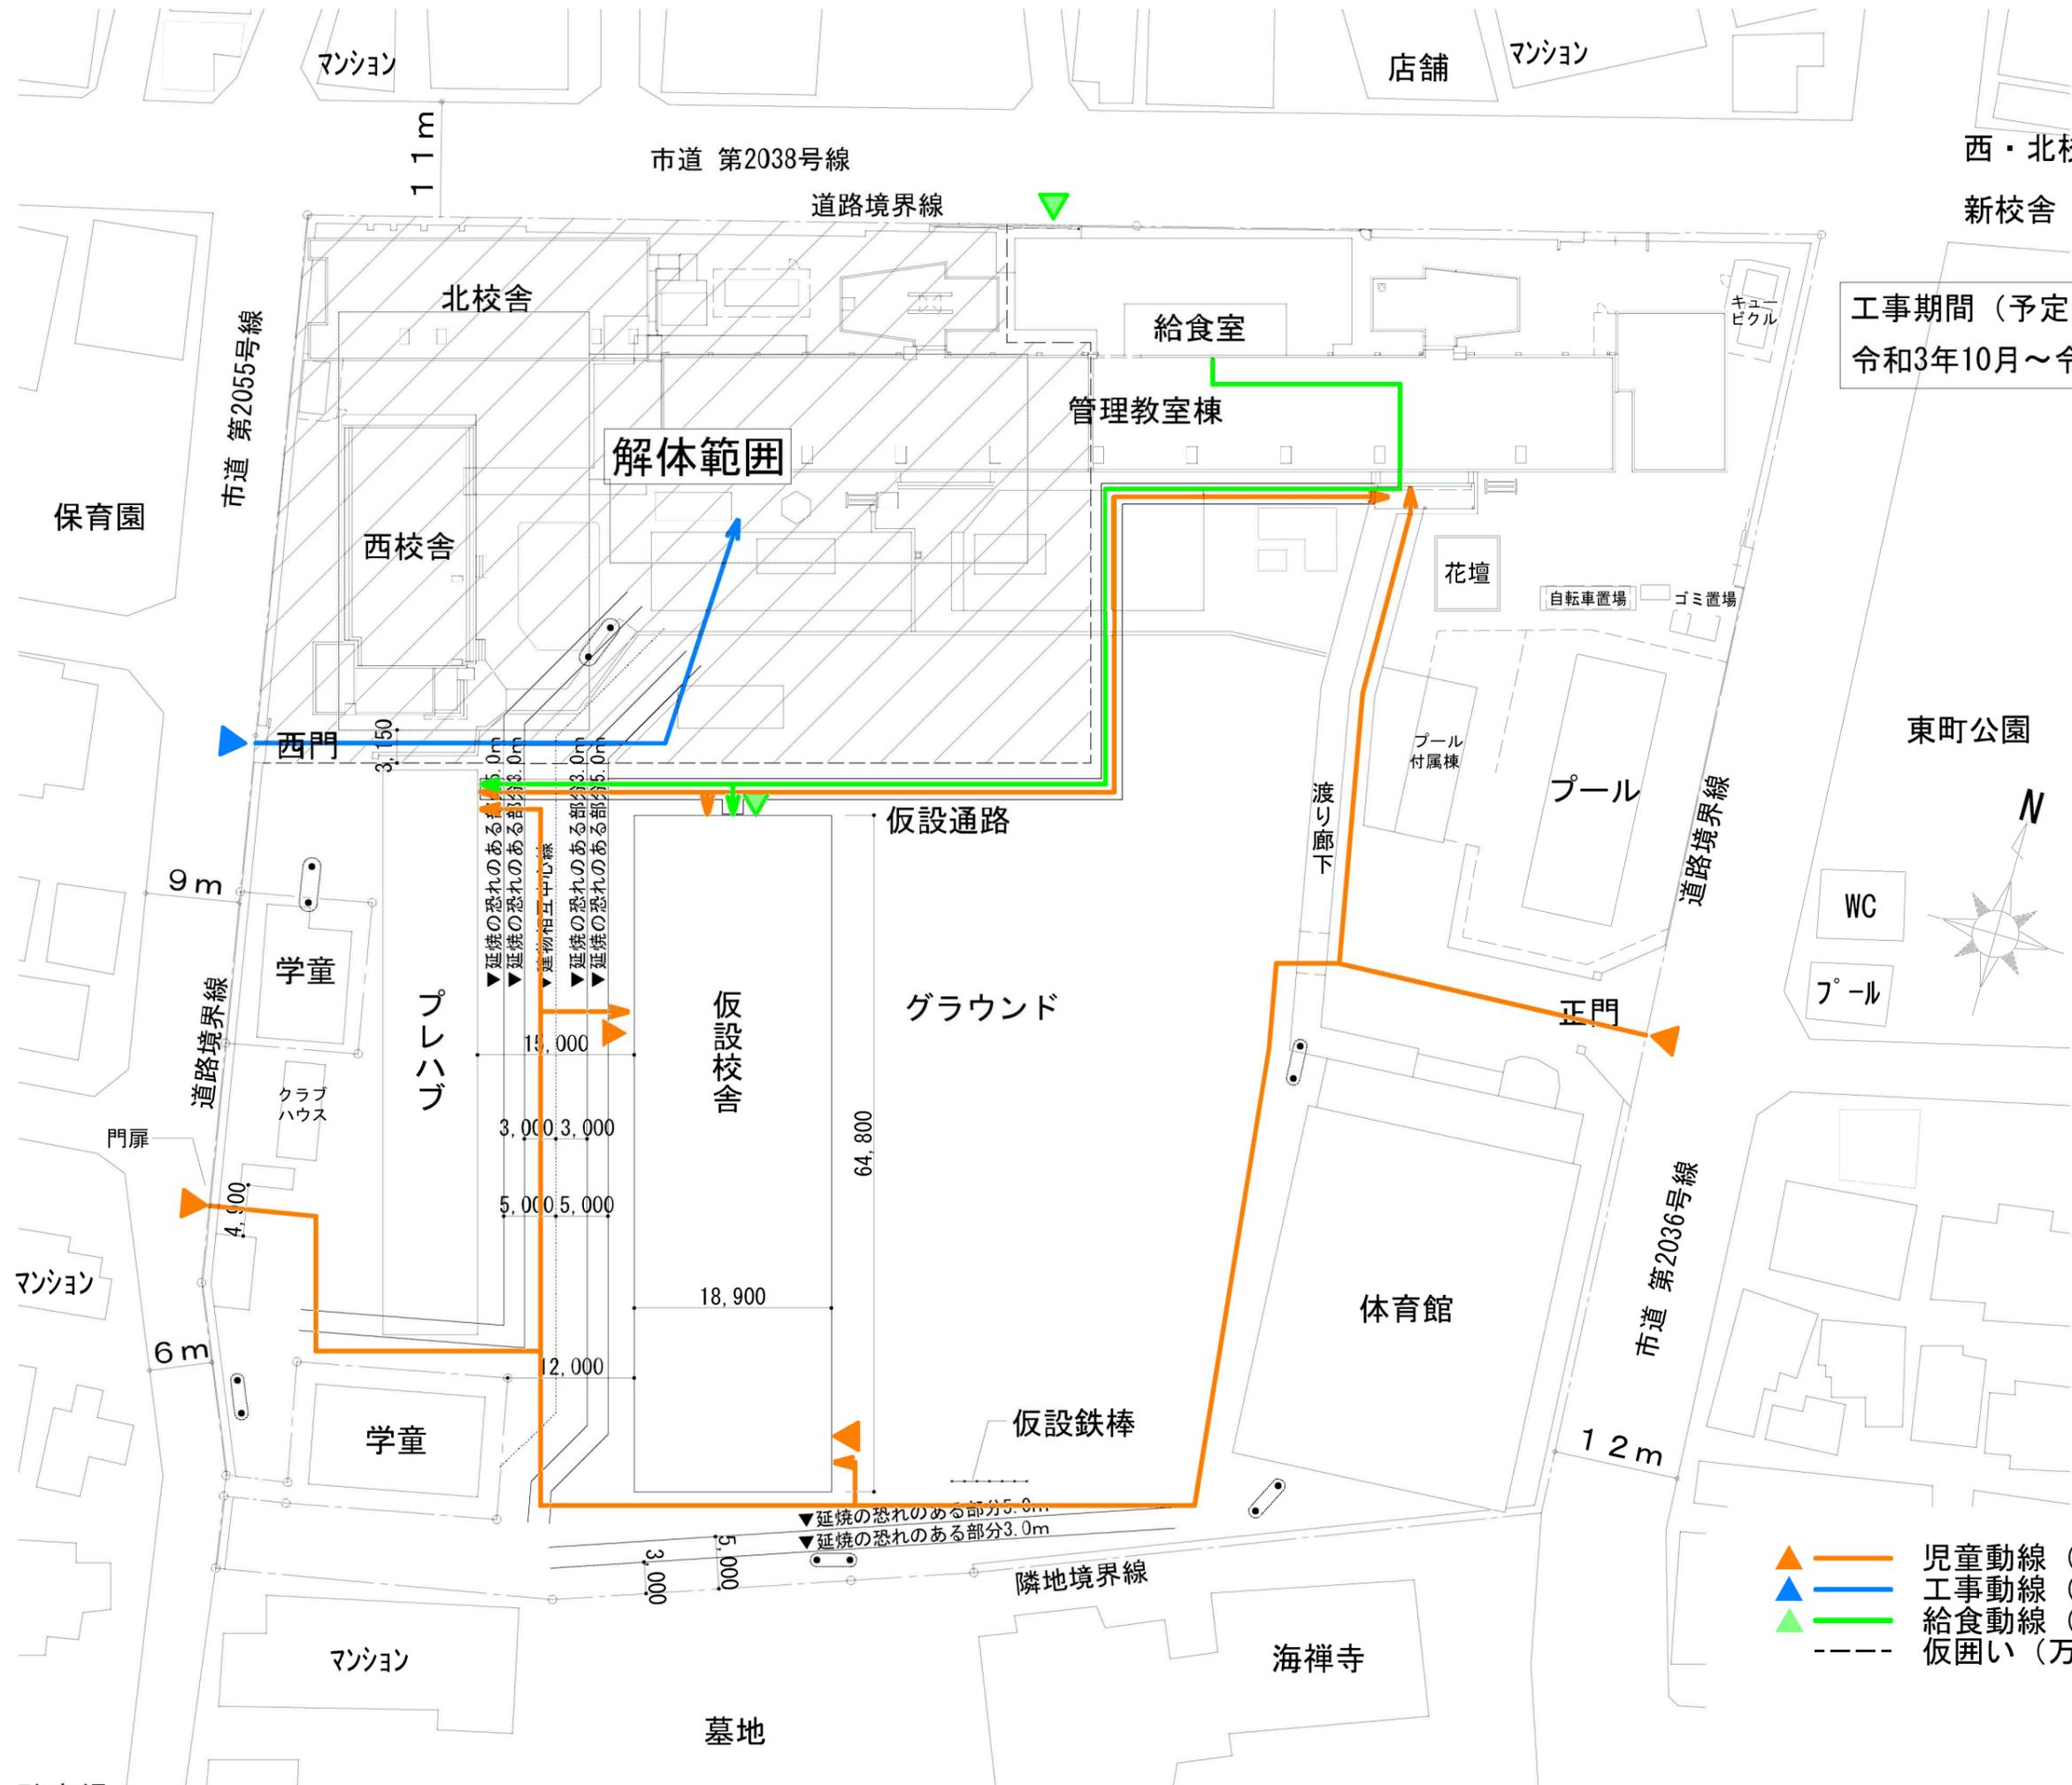


- ▲ 児童動線（出入口）
- ▲ 工事動線（出入口）
- ▲ 給食動線（出入口）
- 仮囲い（万能鋼板3.0m）

Phase2

東校舎解体工事
新校舎（東棟）新設工事


工事期間（予定）
令和5年2月～令和6年2月まで

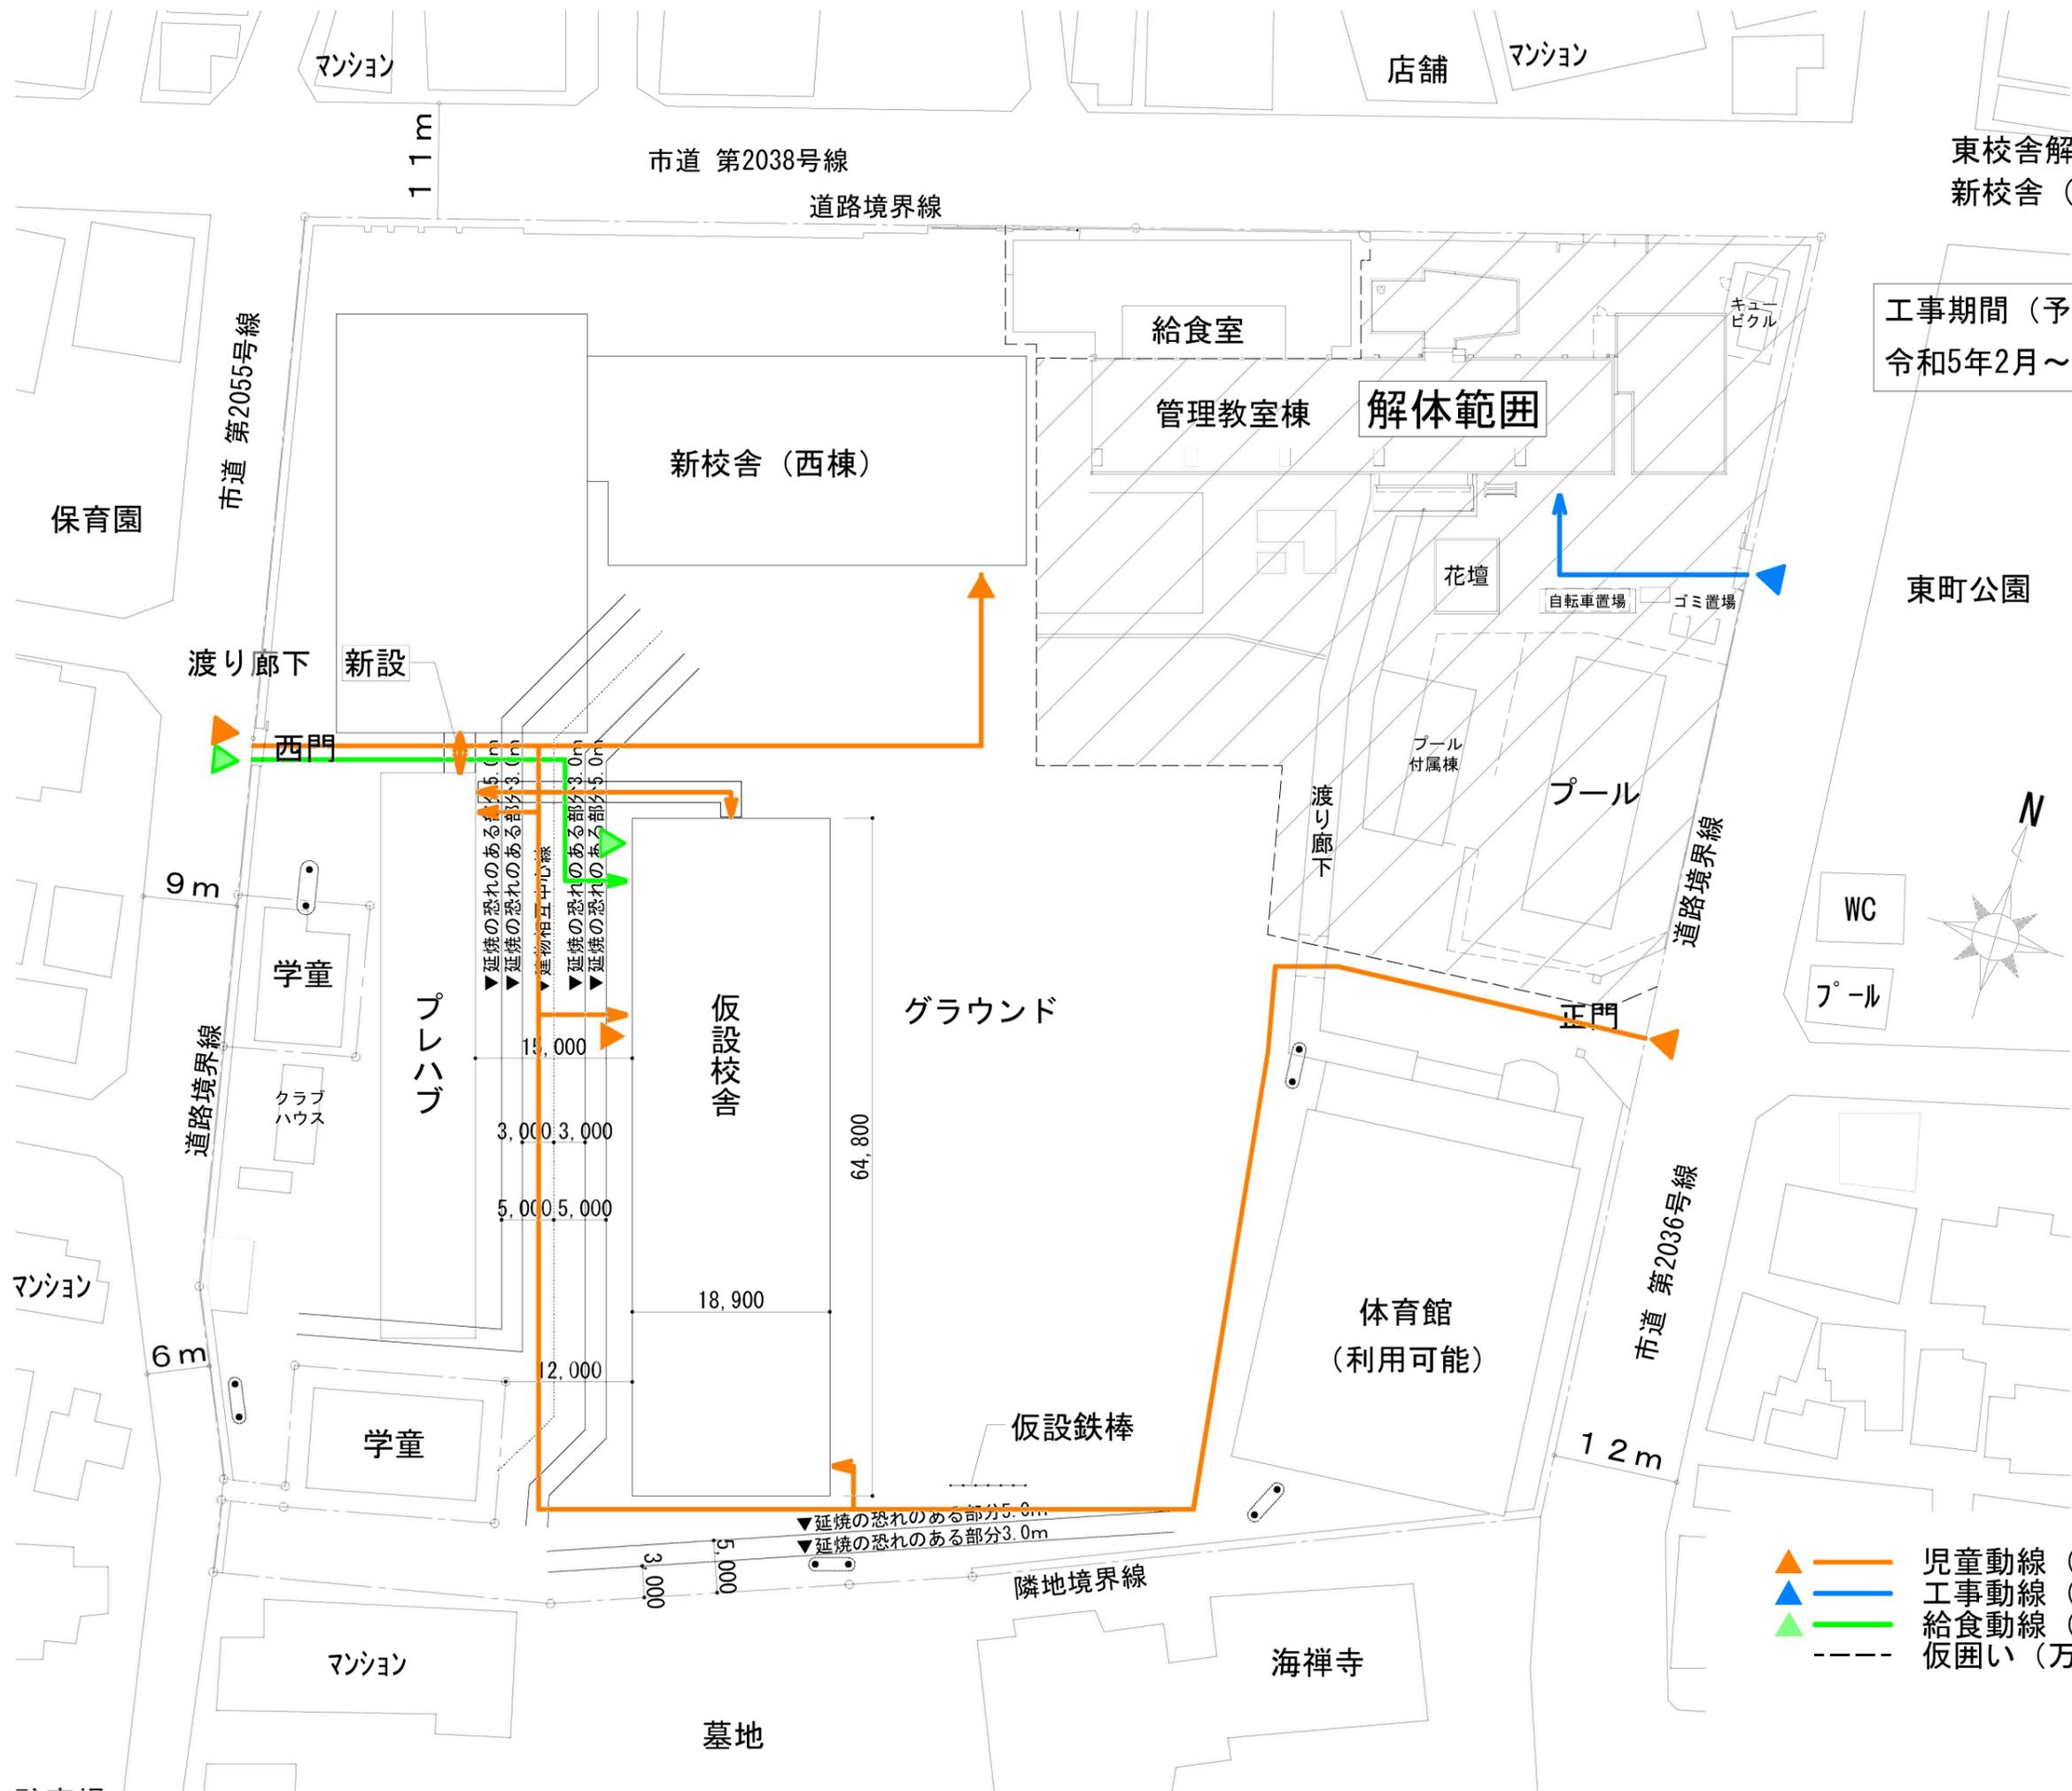


- ▲ 児童動線 (出入口)
- ▲ 工事動線 (出入口)
- ▲ 給食動線 (出入口)
- 仮囲い (万能鋼板3.0m)

外構整備工事
体育館解体工事
学童・倉庫新設工事

工事期間（予定）
令和6年4月～令和6年12月まで

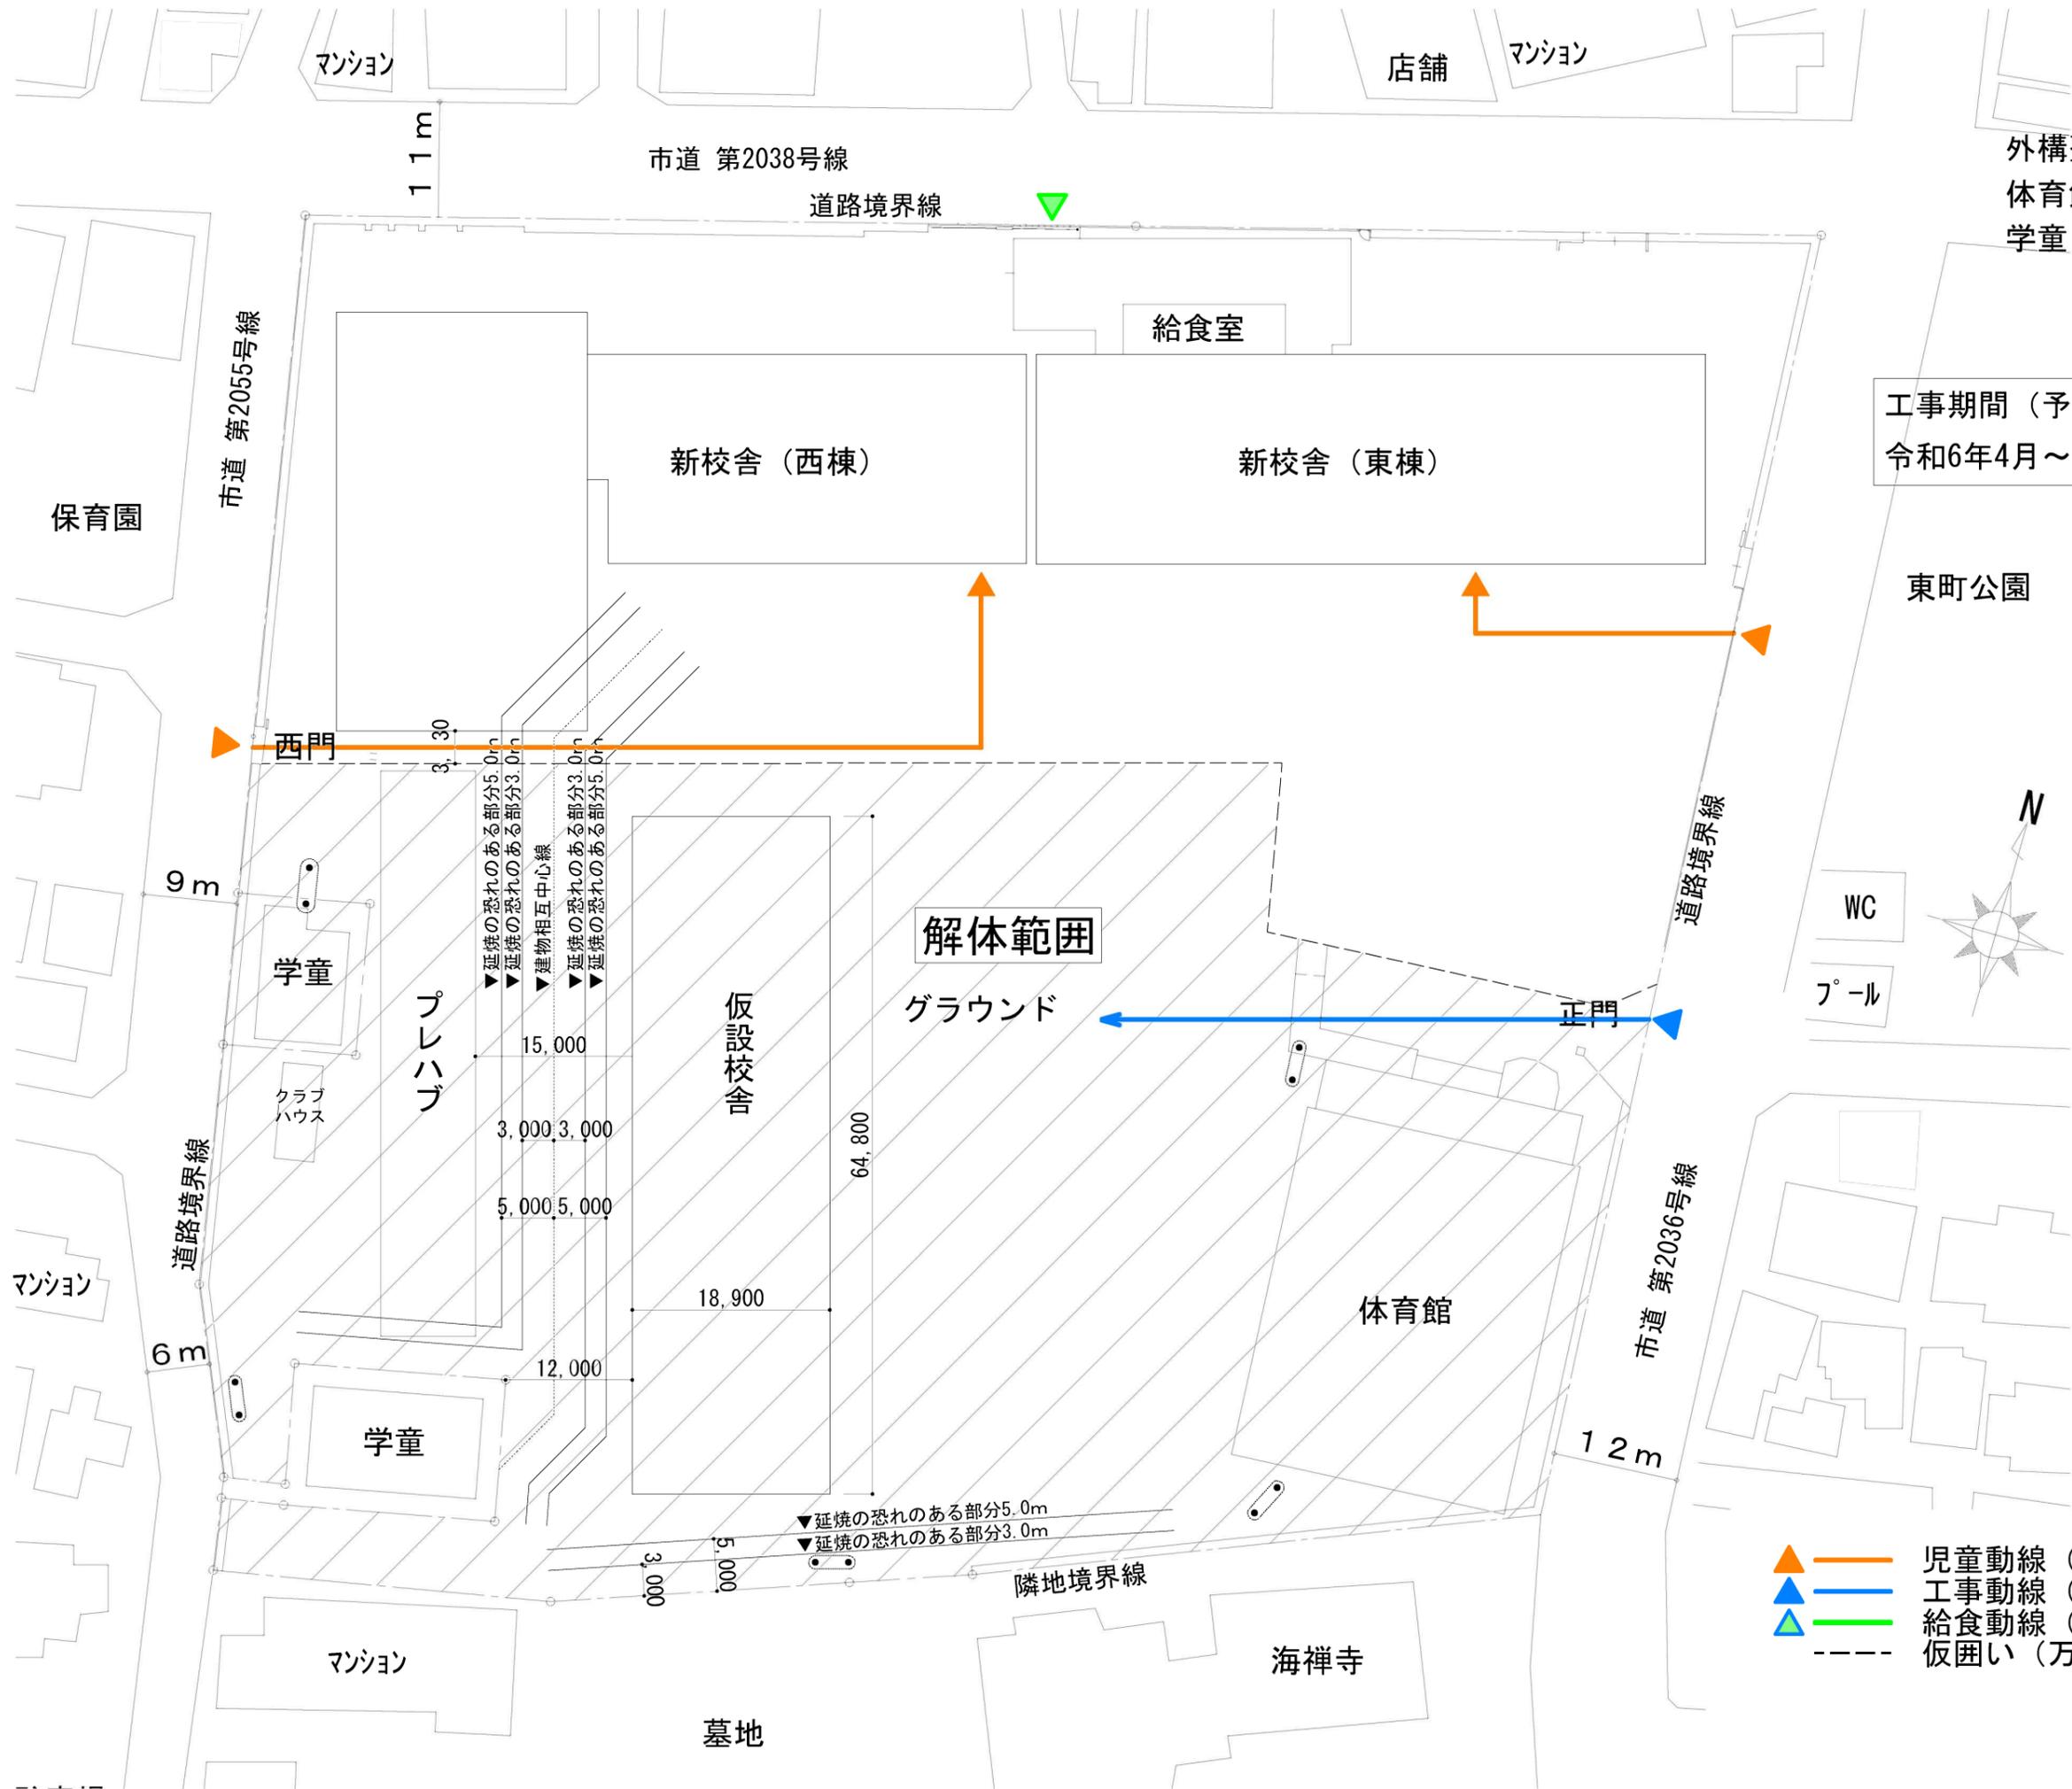

- ▶ 児童動線 (出入口)
- ▶ 工事動線 (出入口)
- ▶ 給食動線 (出入口)
- 仮囲い (万能鋼板3.0m)

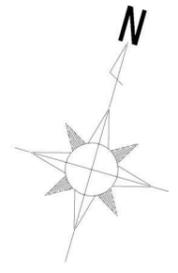


仮設校舎平面図(案)

校庭側




令和元年度
戸田第一小学校の建て替えに向けた説明会
令和元年12月8日(日)

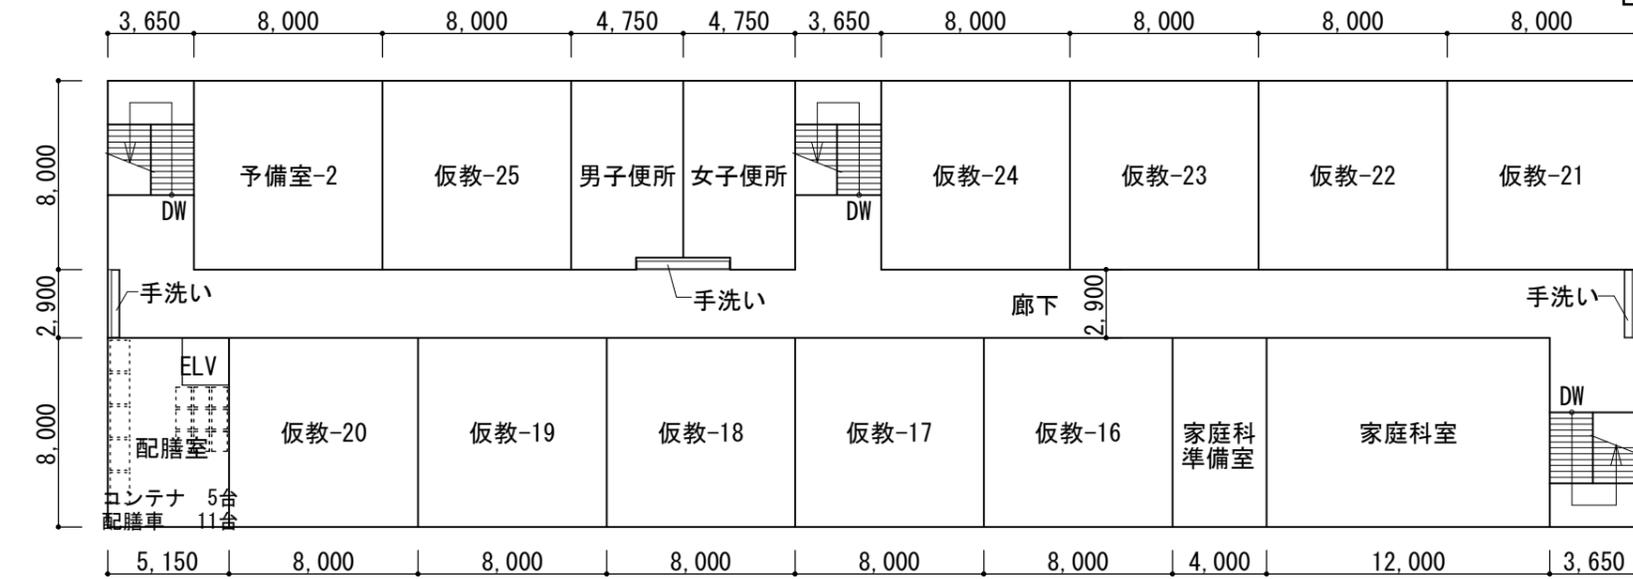


1,222.00m²

仮設校舎(案)3階平面図

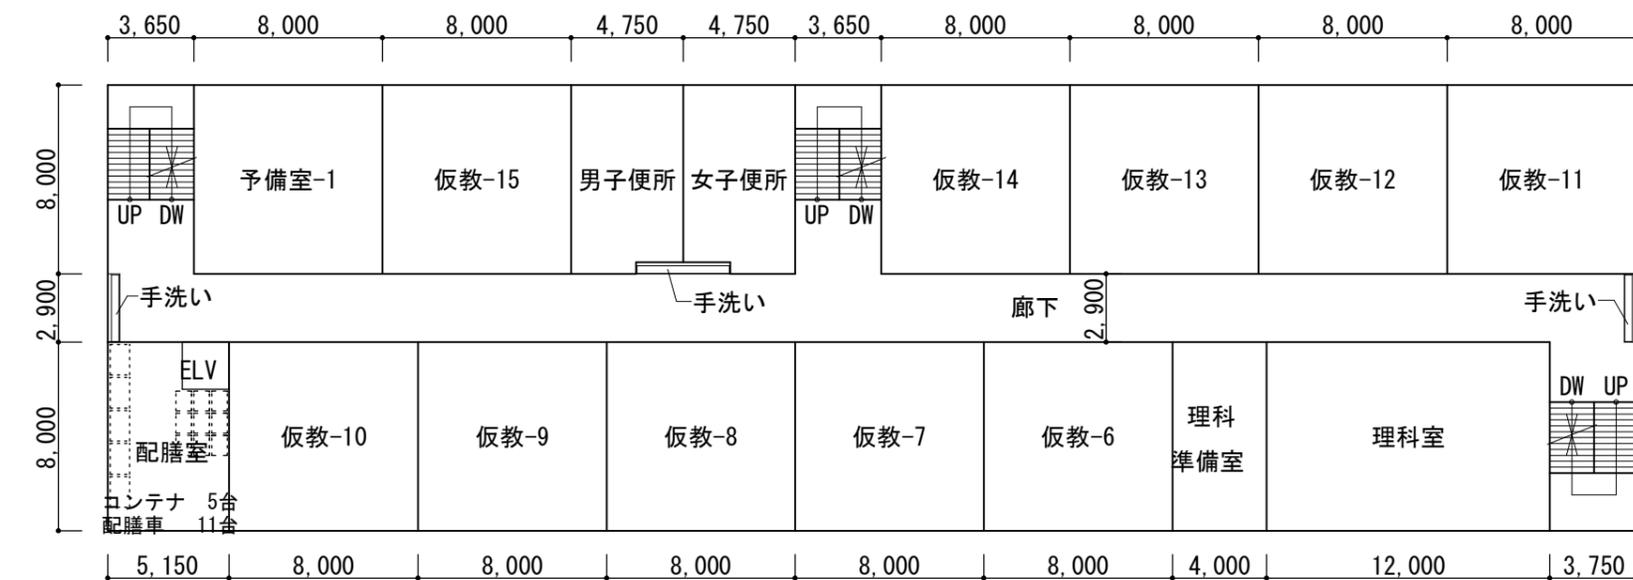

1,222.00m²

仮設校舎(案)2階平面図

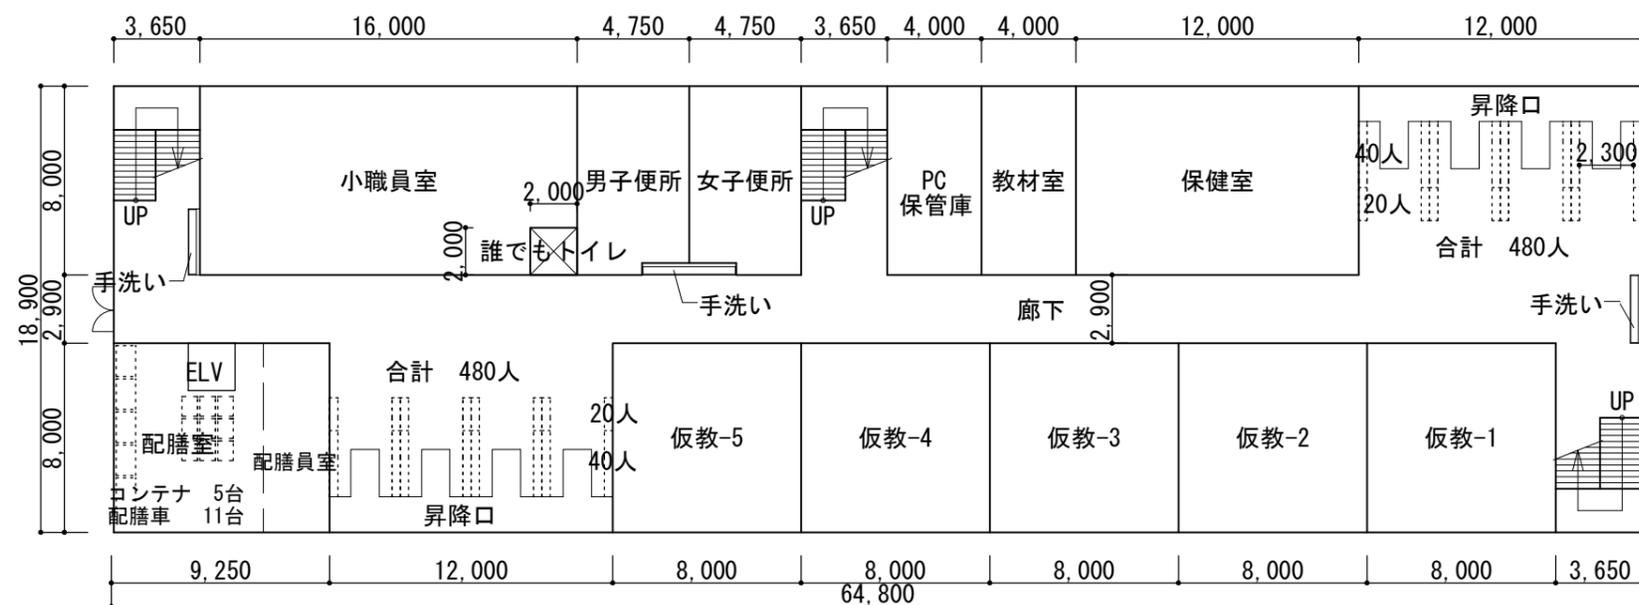

下足入合計 960人

1,222.00m²

仮設校舎(案)1階平面図